



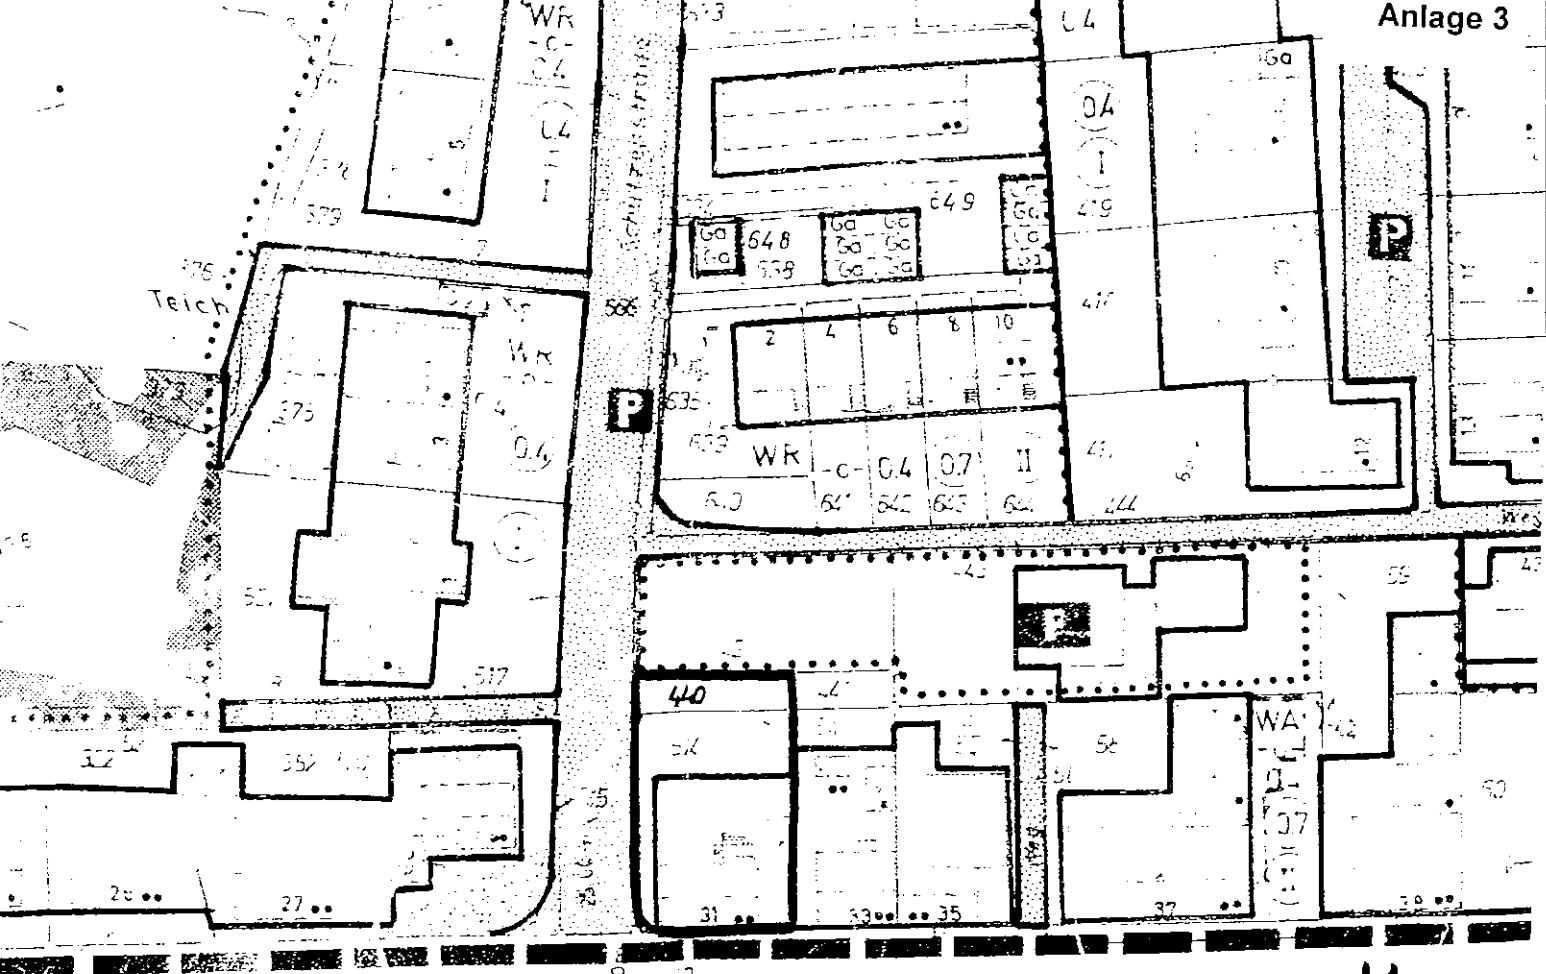

alt

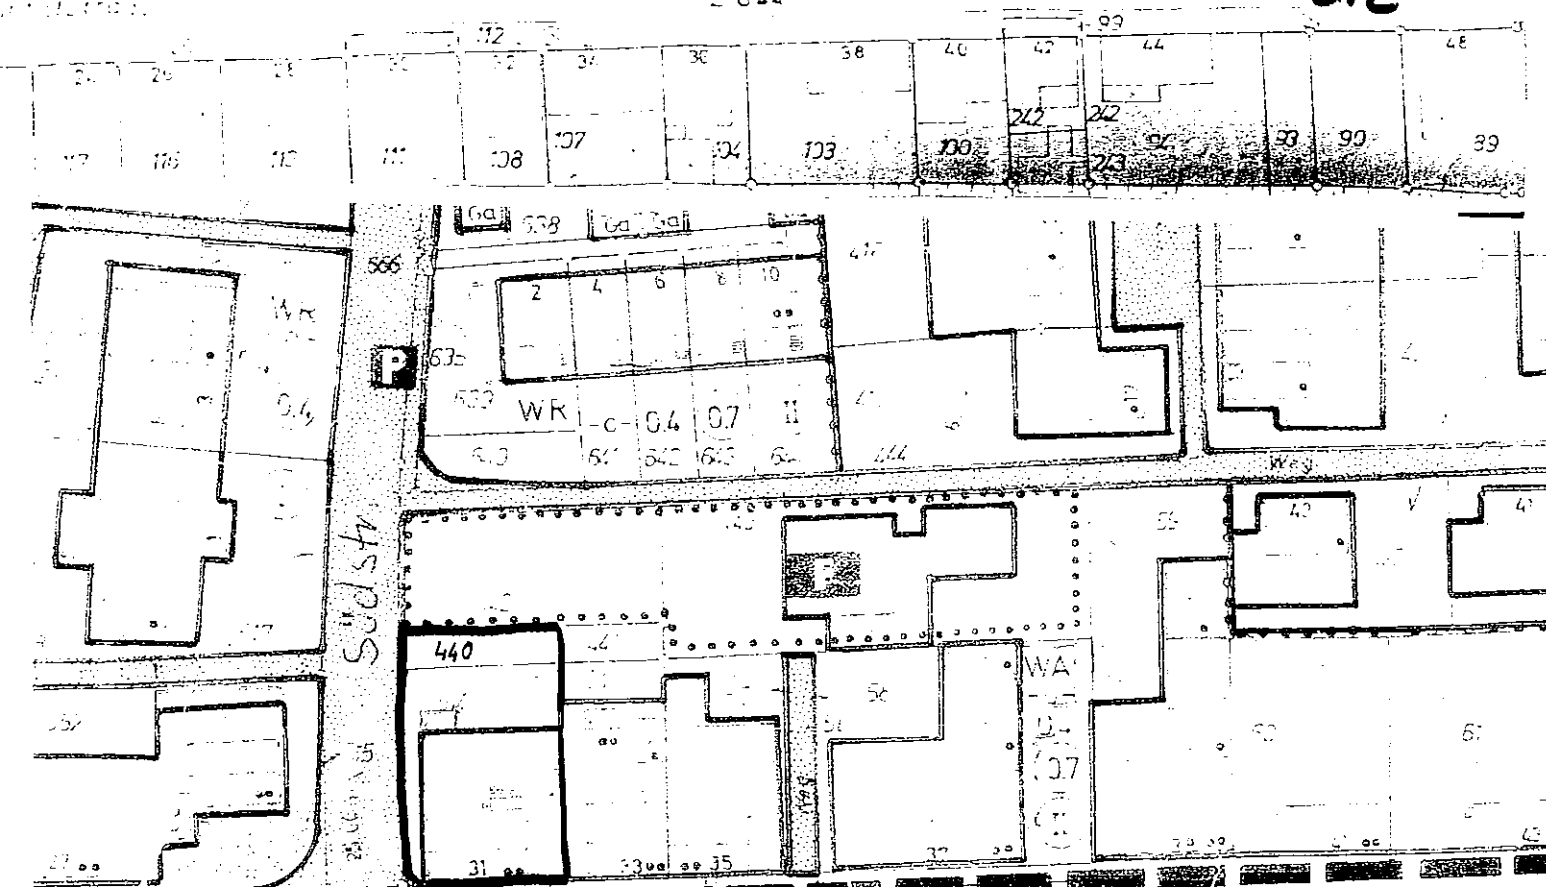

Bahn hofstr.

neu

