


House 1
Daiquer Str.

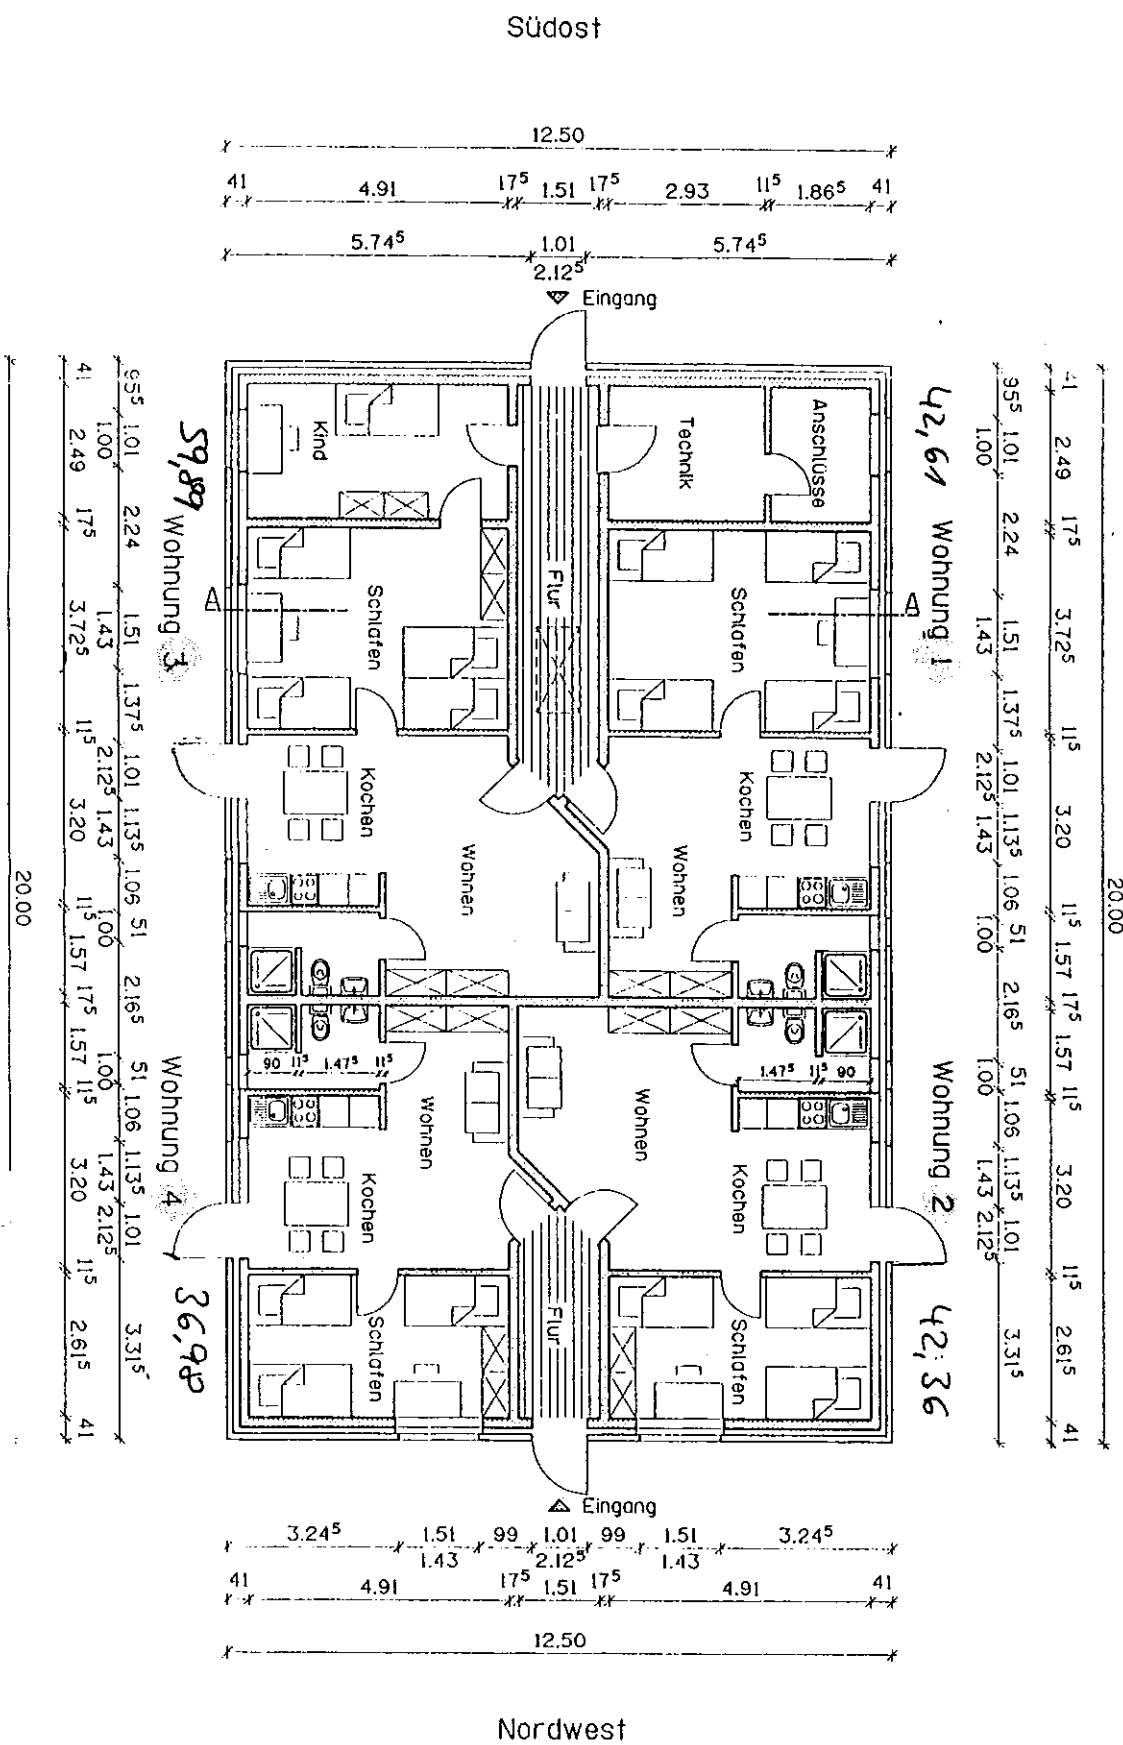

Vorlage Nr. 065/2010
Flur Nr. 2