
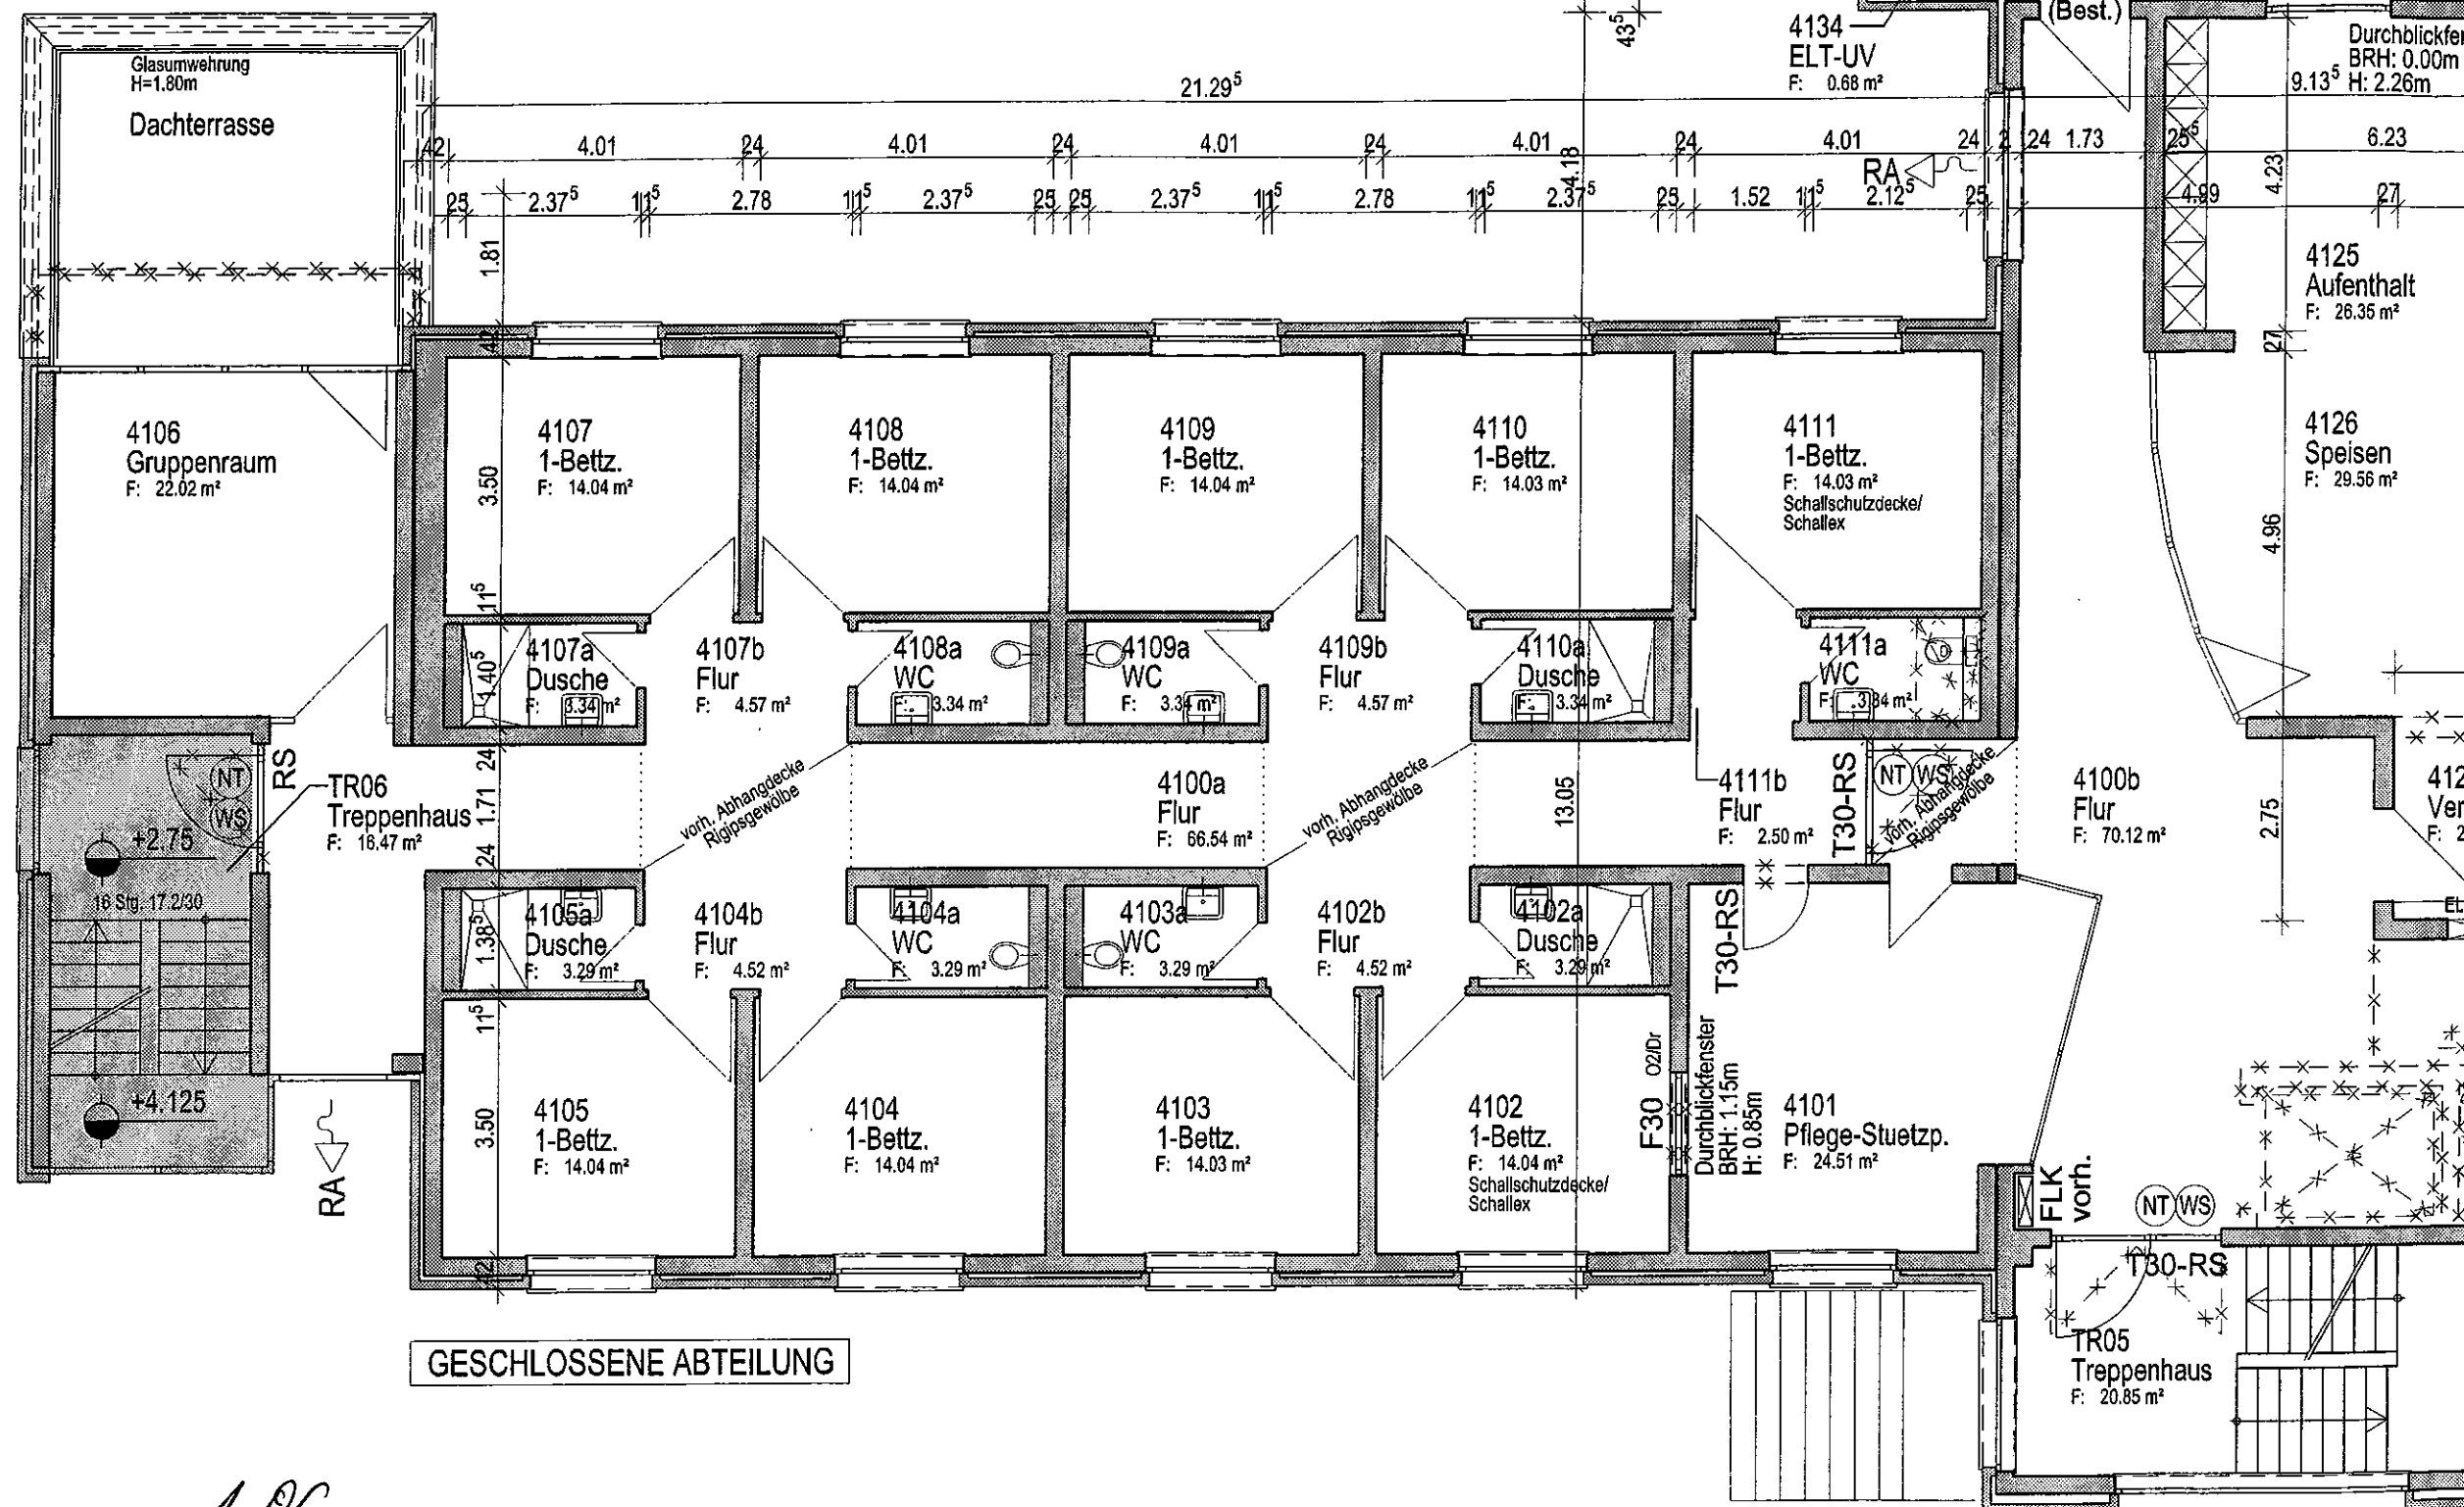


Gesamt		5.57	
Räume	62	4.51 ⁵	43 ⁵
Fassade	62	4.33	62

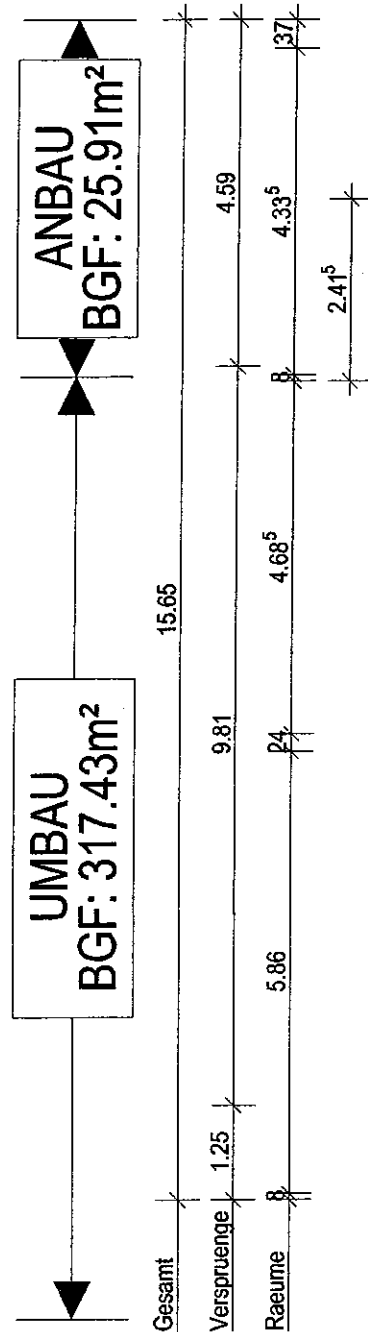

1. OG

Räume (WC/Dusche)	25	2.37 ⁵	11 ⁵	2.78	11 ⁵	2.37 ⁵	25	25	2.37 ⁵	11 ⁵	2.78	11 ⁵	2.37 ⁵	25	4.76	9.84 ²⁵
Räume	43 ⁵	2.76	24	2.14	24	4.01	24	4.01	24	4.01	24	4.01	24	4.01	24	6.74 ⁵
Verspruenge		5.08 ⁵														
Gesamt																

BAUTEIL Dc