


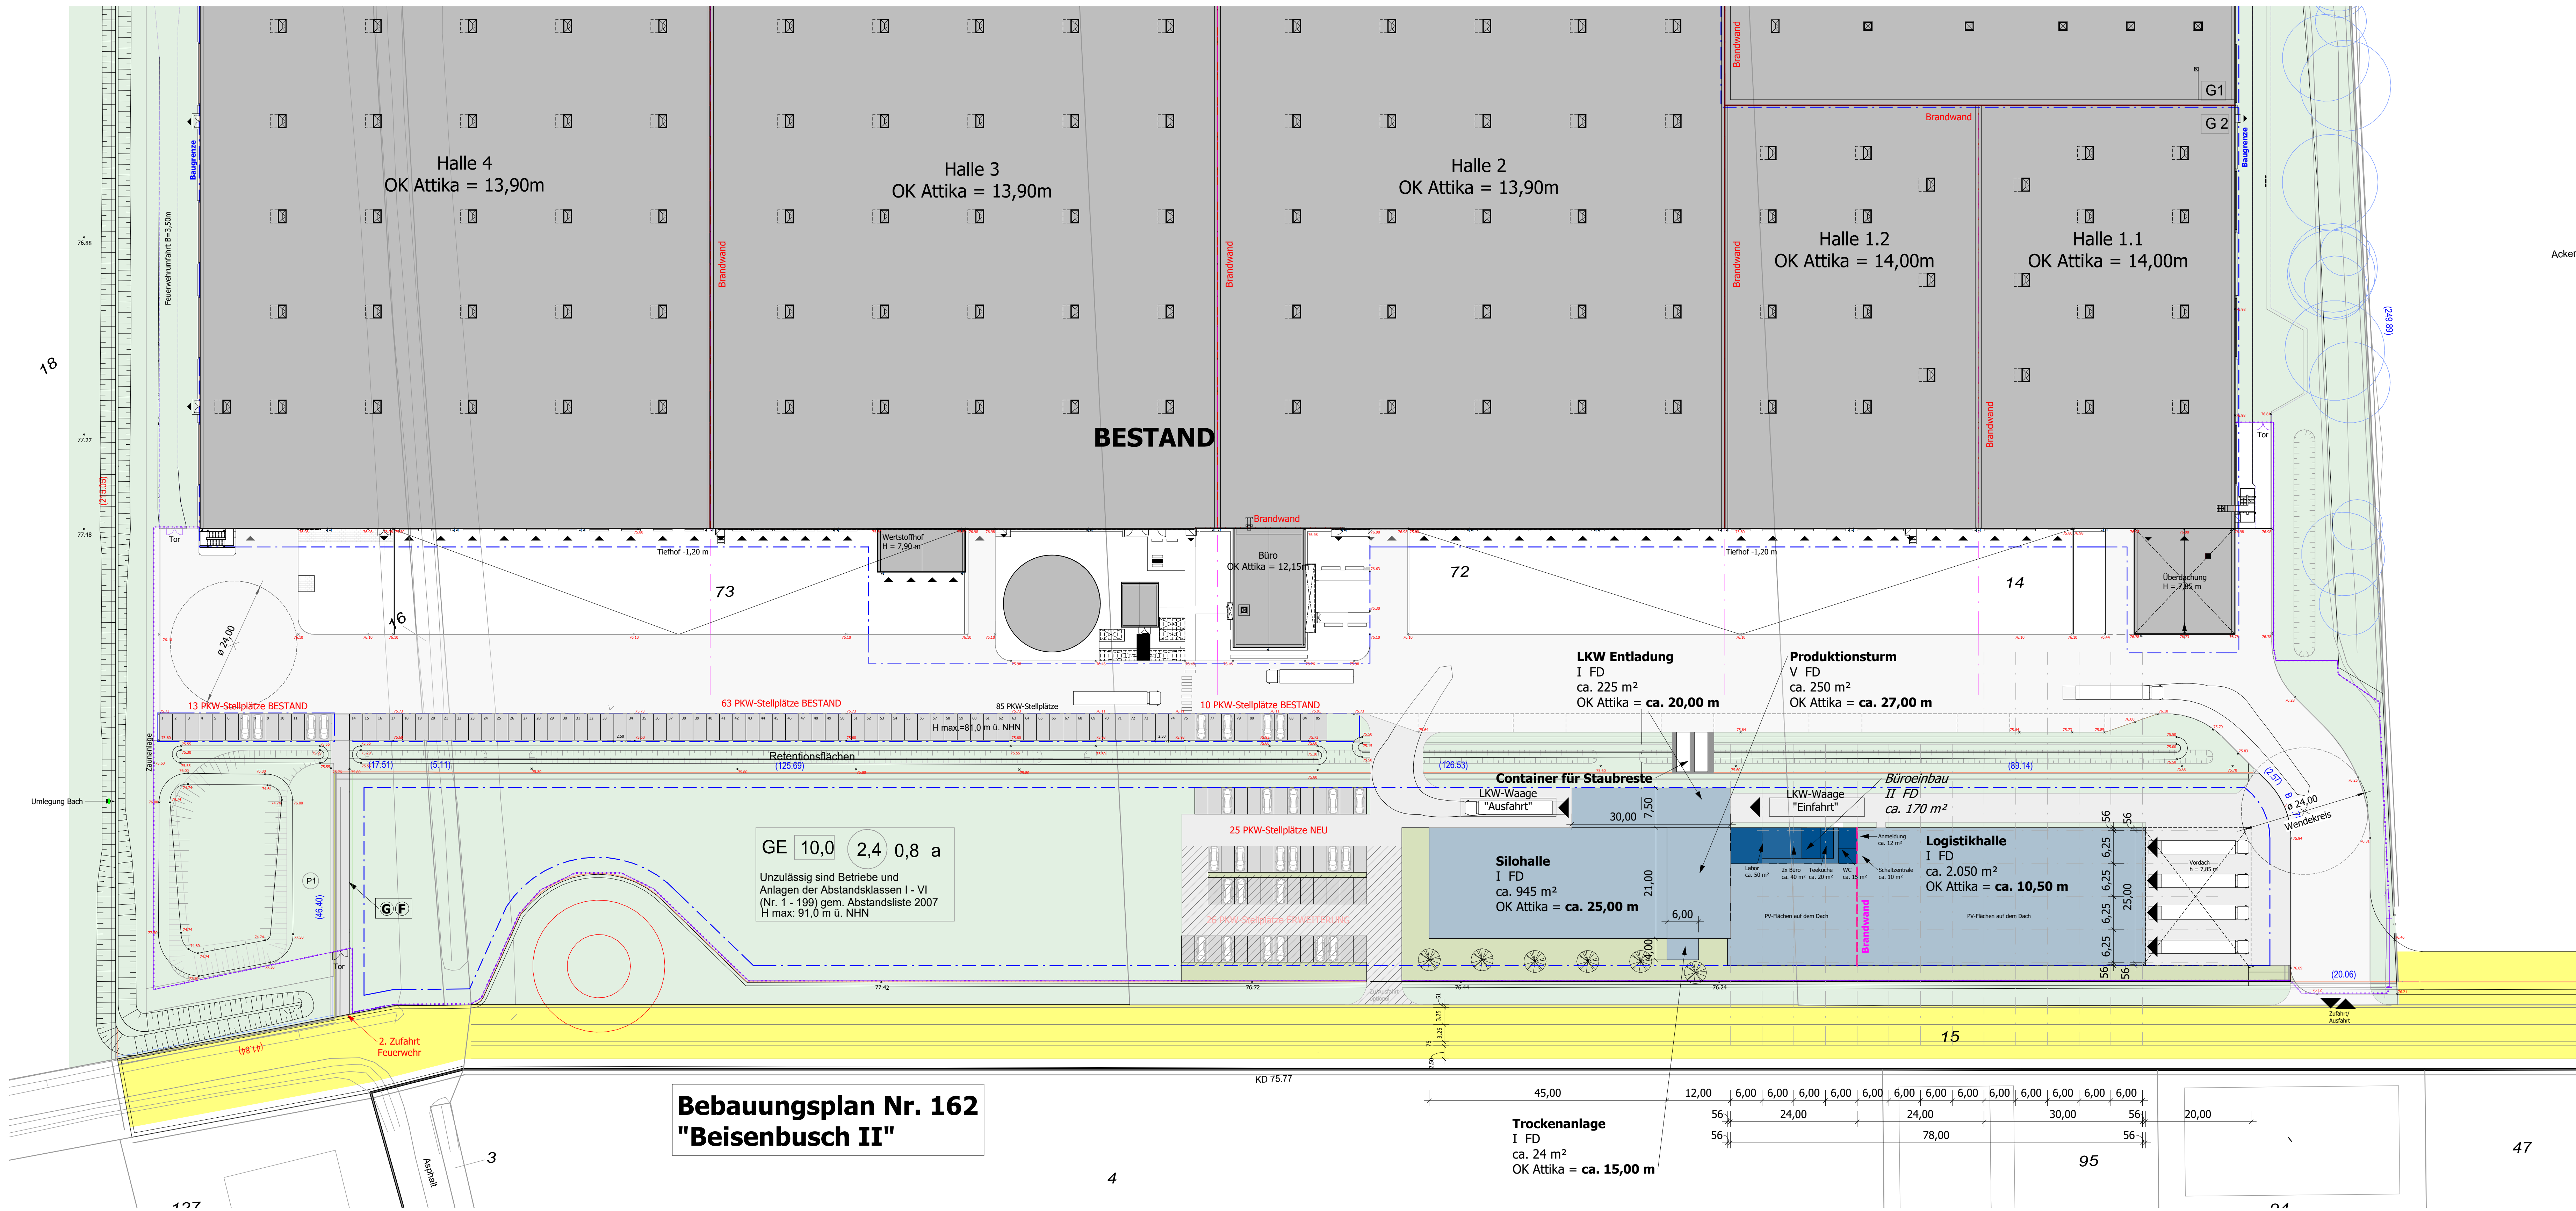

Bebauungsplan Nr. 162
"Beisenbusch II"